


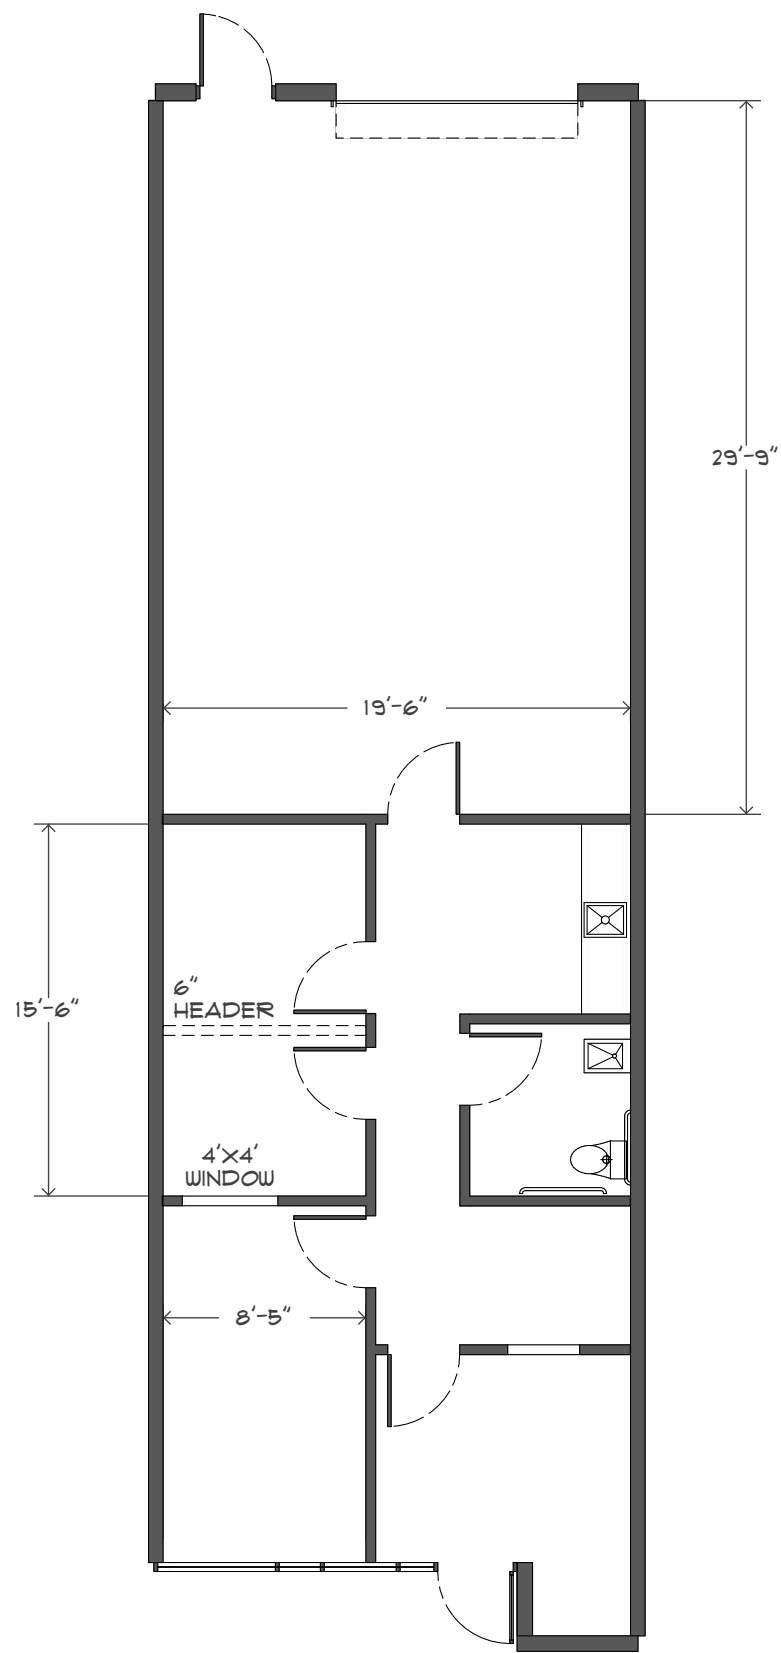

2 NEW FLOOR PLAN
A3 SCALE: 1/8" = 1'-0"

DBP 308
715 DISCOVERY BLVD., SUITE 308
CEDAR PARK, TX 78613