


La Jaita Business Park
1320 Arrow Point Drive Suite #404
2,500 RSF Flex Space

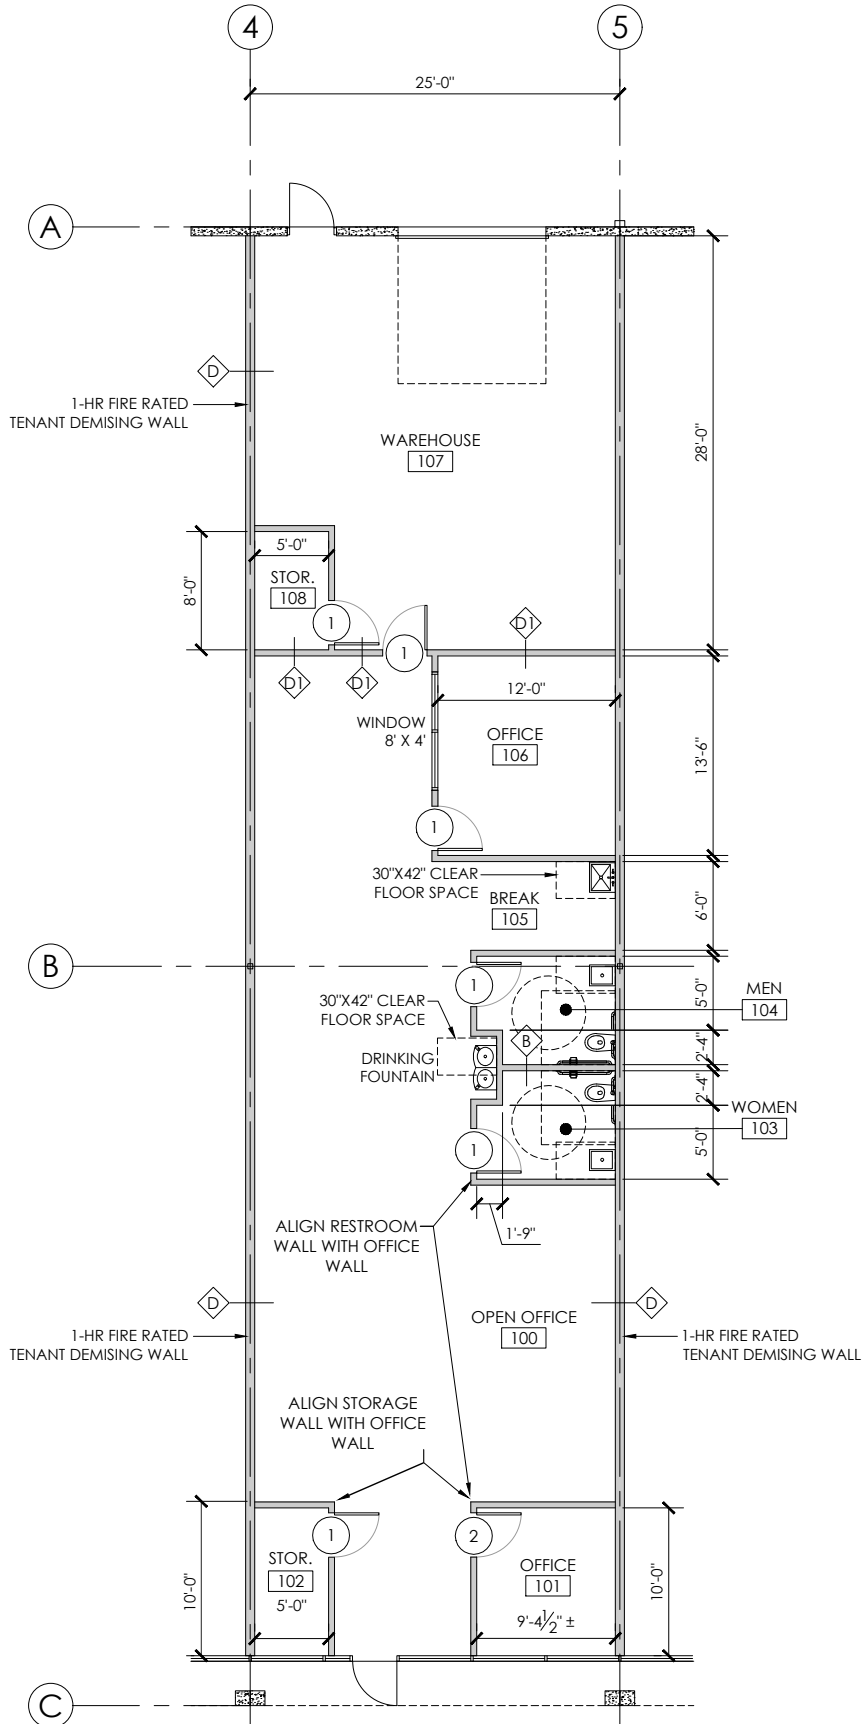

1 Floor Plan
Scale: 1/8" = 1'-0"